


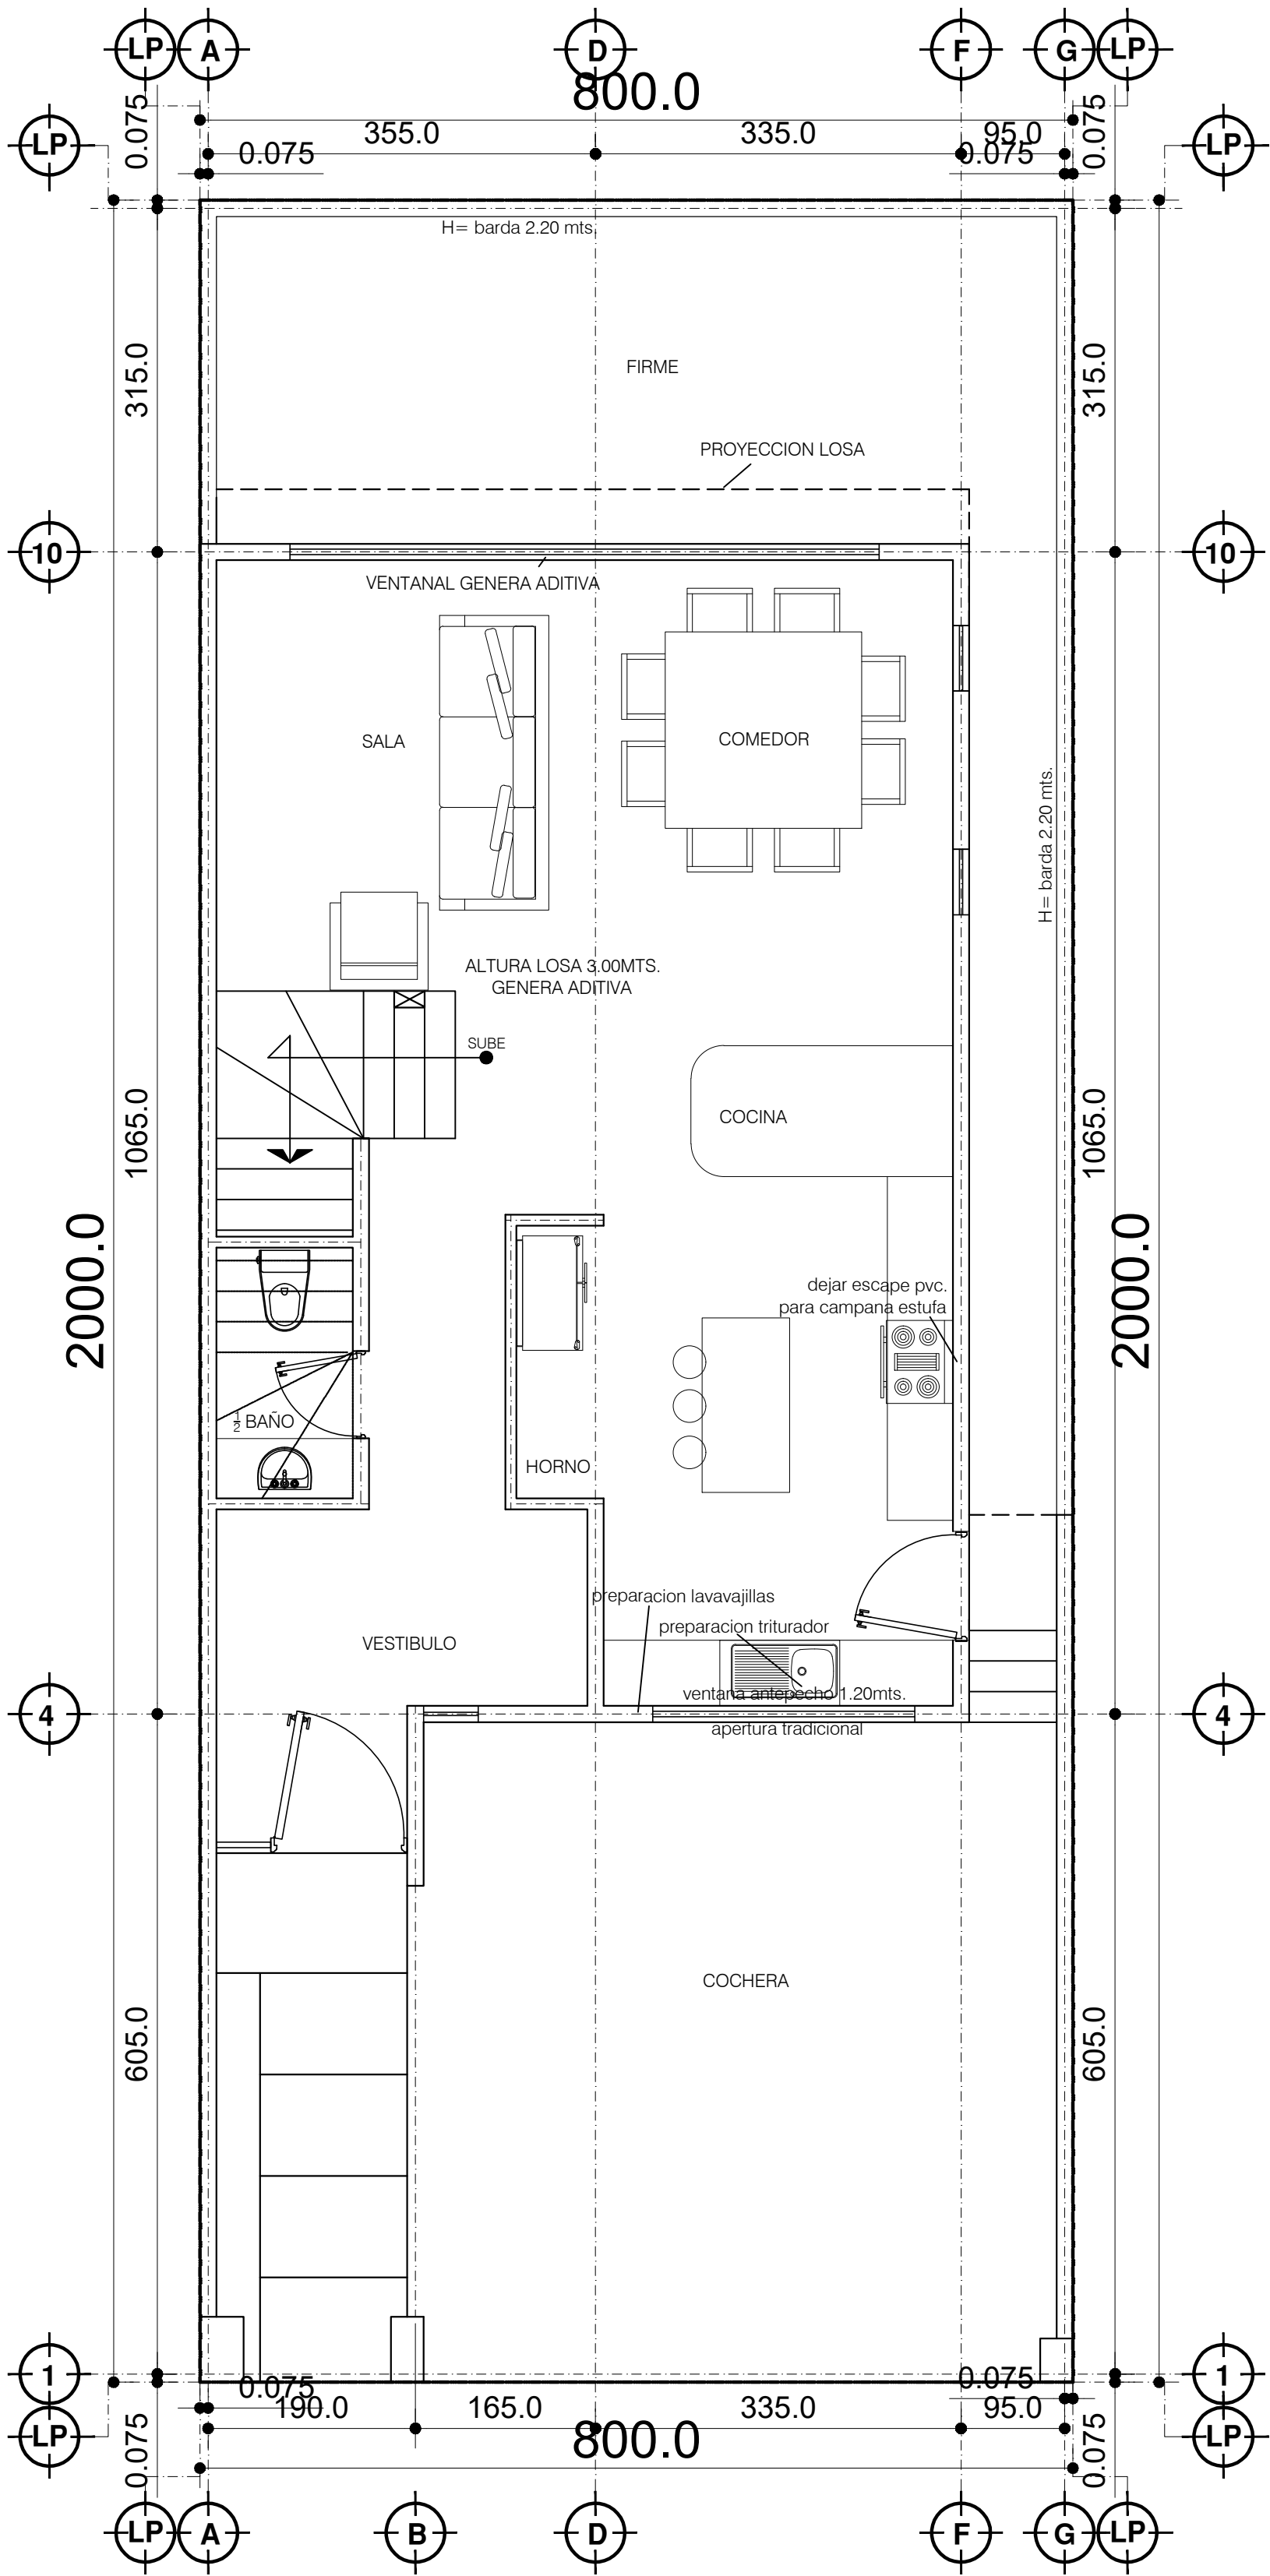

PLANTA BAJA
129.87 m2

ADITIVAS		VMCASAS TIPO TERRAZA VM CASAS SR. CECILIO Z. ESPARZA <table><tr><td>LOTE: 06</td><td>CONSTRUCCION: 338.22M2</td></tr><tr><td>MANZANA - 129</td><td>TERRENO: 160.00 M2</td></tr><tr><td>Arq. LUIS GARCIA</td><td>RICHARD E. BYRD #144</td></tr></table>		LOTE: 06	CONSTRUCCION: 338.22M2	MANZANA - 129	TERRENO: 160.00 M2	Arq. LUIS GARCIA	RICHARD E. BYRD #144
LOTE: 06	CONSTRUCCION: 338.22M2								
MANZANA - 129	TERRENO: 160.00 M2								
Arq. LUIS GARCIA	RICHARD E. BYRD #144								
ALTURA 3mts. ENTRE LOSA	☐								
FIRME EN JARDIN	☐								
INST. Y SUM. DE PISO EN FIRME JARDIN	☐								
VENTANAL HACIA JARDIN	☐								
PISO EN COCHERA Y ECALONES ACCESO.PPAL	☐								
1 PUERTA SEMI-SOLIDA	☐								
1 PLACA GRANITO NEGRO SAN GABRIEL	☐								
FIRMADAS ☒ POR CONFIRMAR ☐									