


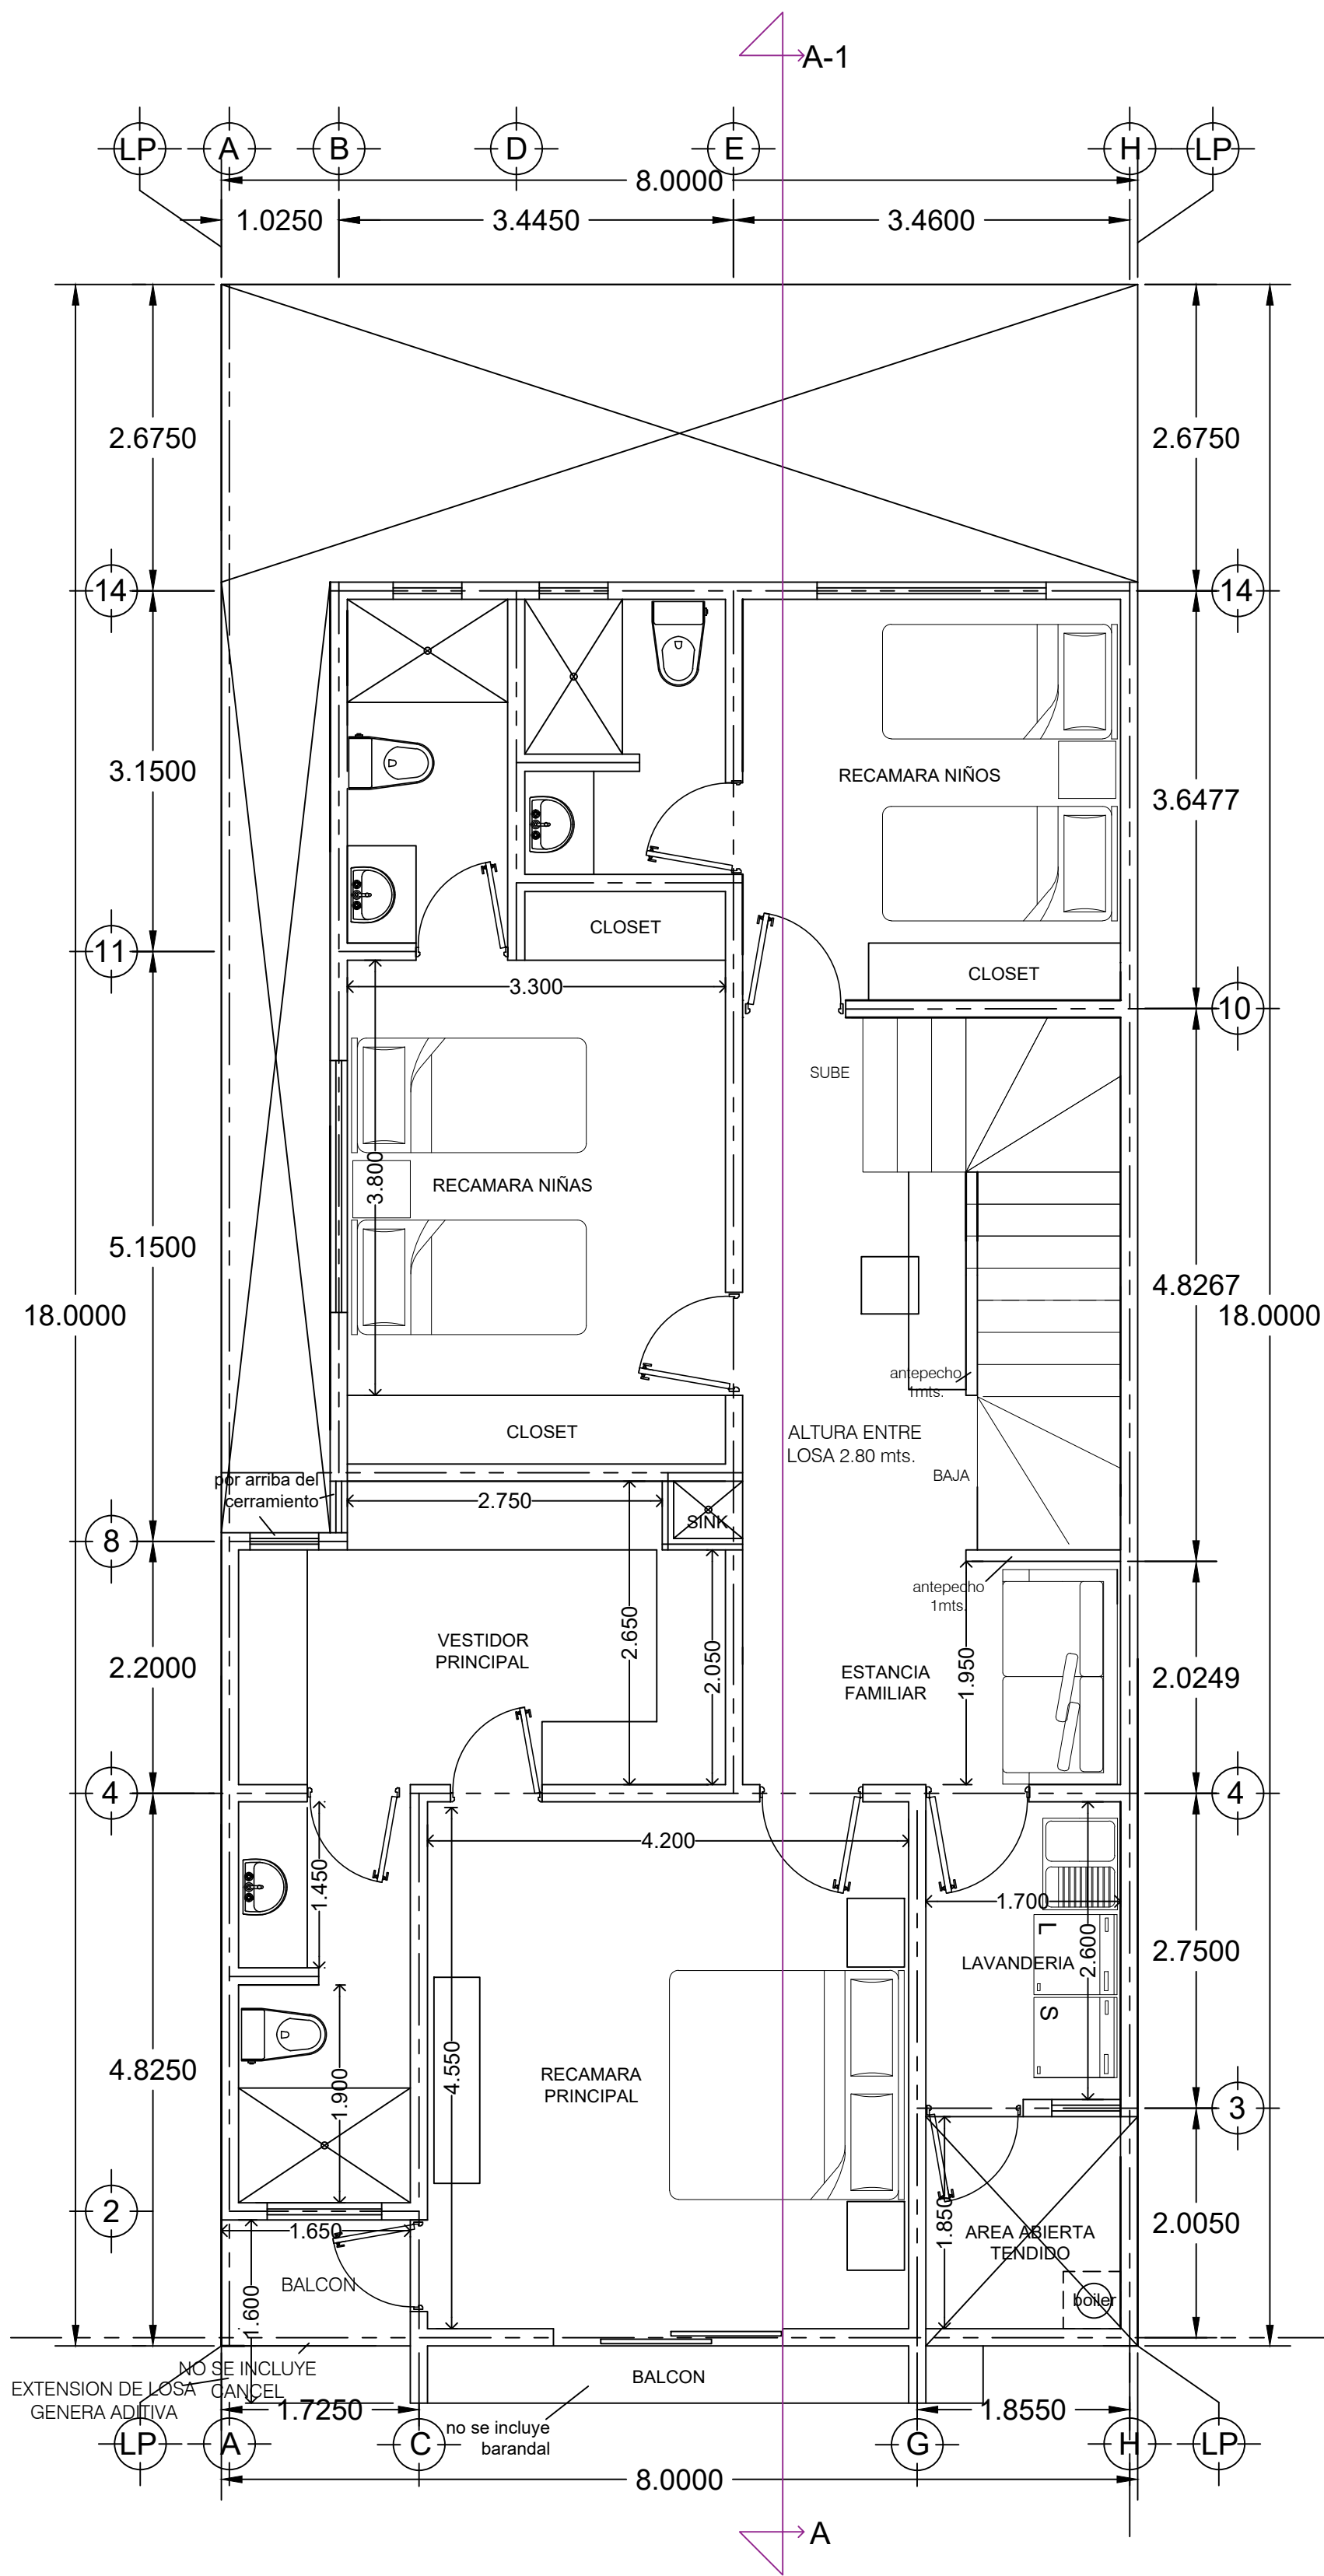

PLANTA ALTA  
112.05 m2

|   |                        |
|---|------------------------|
| <div>VM CASAS</div> <div>TIPO SOTANO</div> <div>VM CASAS</div> <div>SR. OSCAR AUGUSTO SERENA CARDONE</div> |                        |
| LOTE: 35                                                                                                   | CONSTRUCCION: 296.8 m2 |
| MANZANA - 130                                                                                              | TERRENO: 144 M2        |
| Arq. LUIS GARCIA                                                                                           | RICHARD E. BYRD        |