


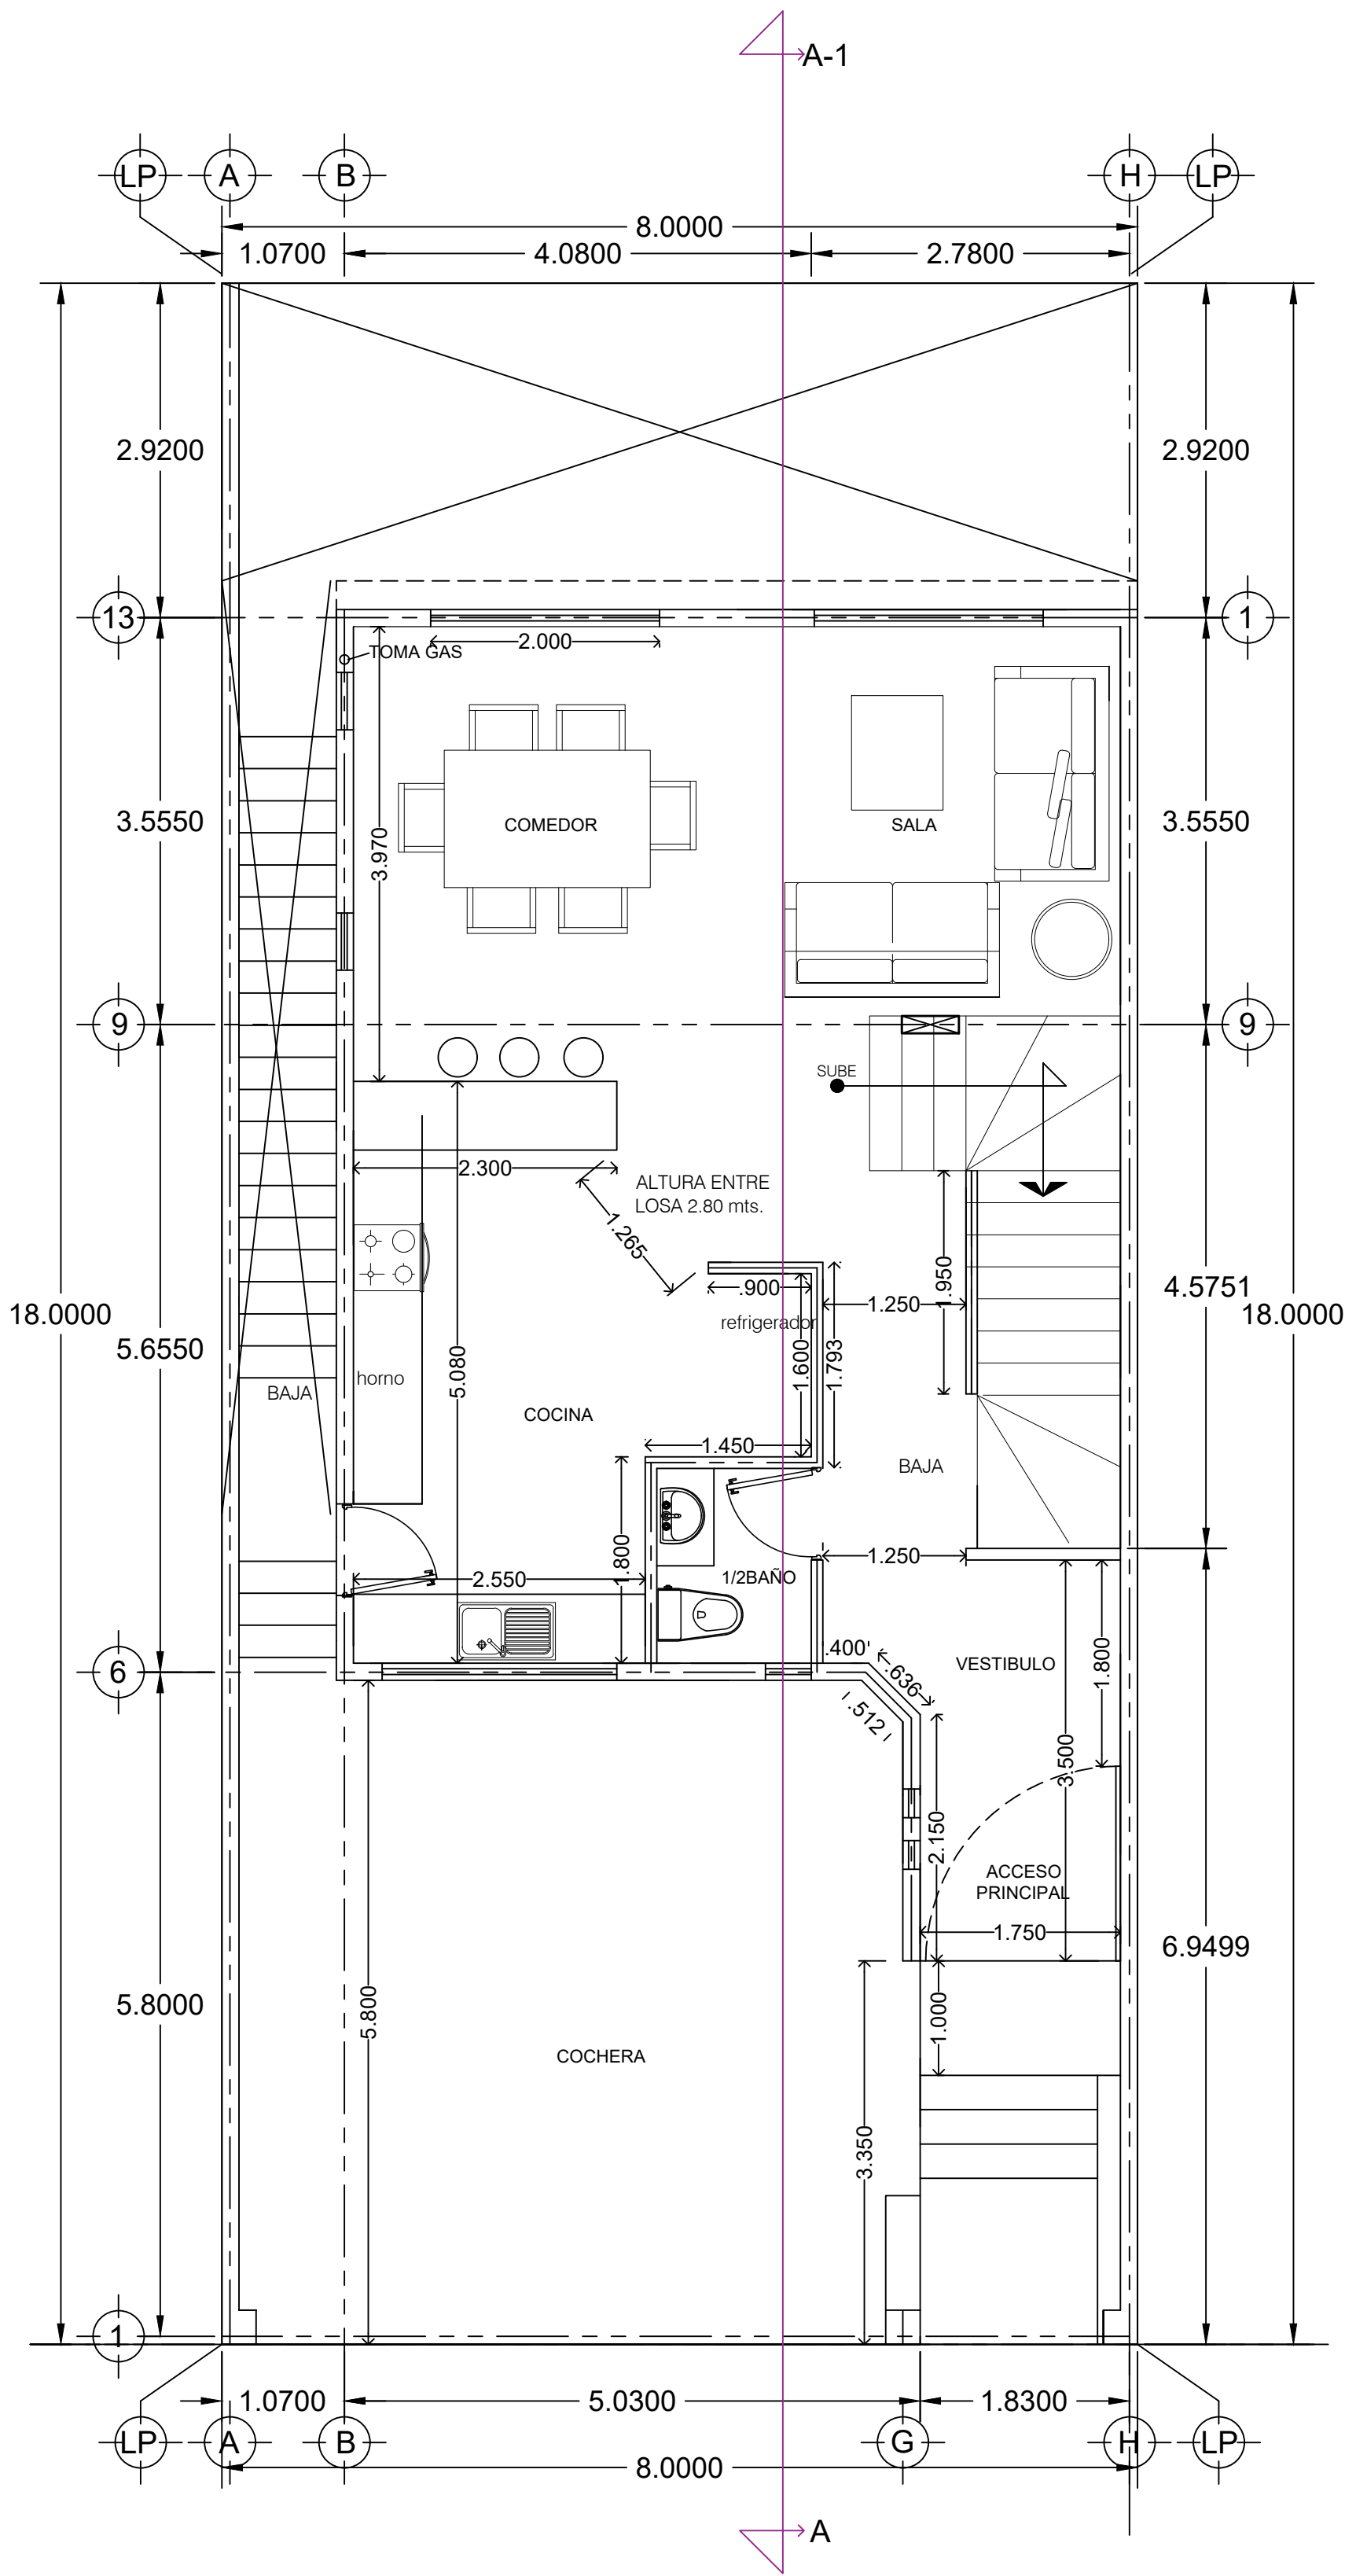

PLANTA BAJA
115.31m²

VM CASAS TIPO SOTANO VM CASAS SR. OSCAR AUGUSTO SERENA CARDONE	
LOTE: 35	CONSTRUCCION: 296.8 m2
MANZANA - 130	TERRENO: 144 M2
Arq. LUIS GARCIA	RICHARD E. BYRD