


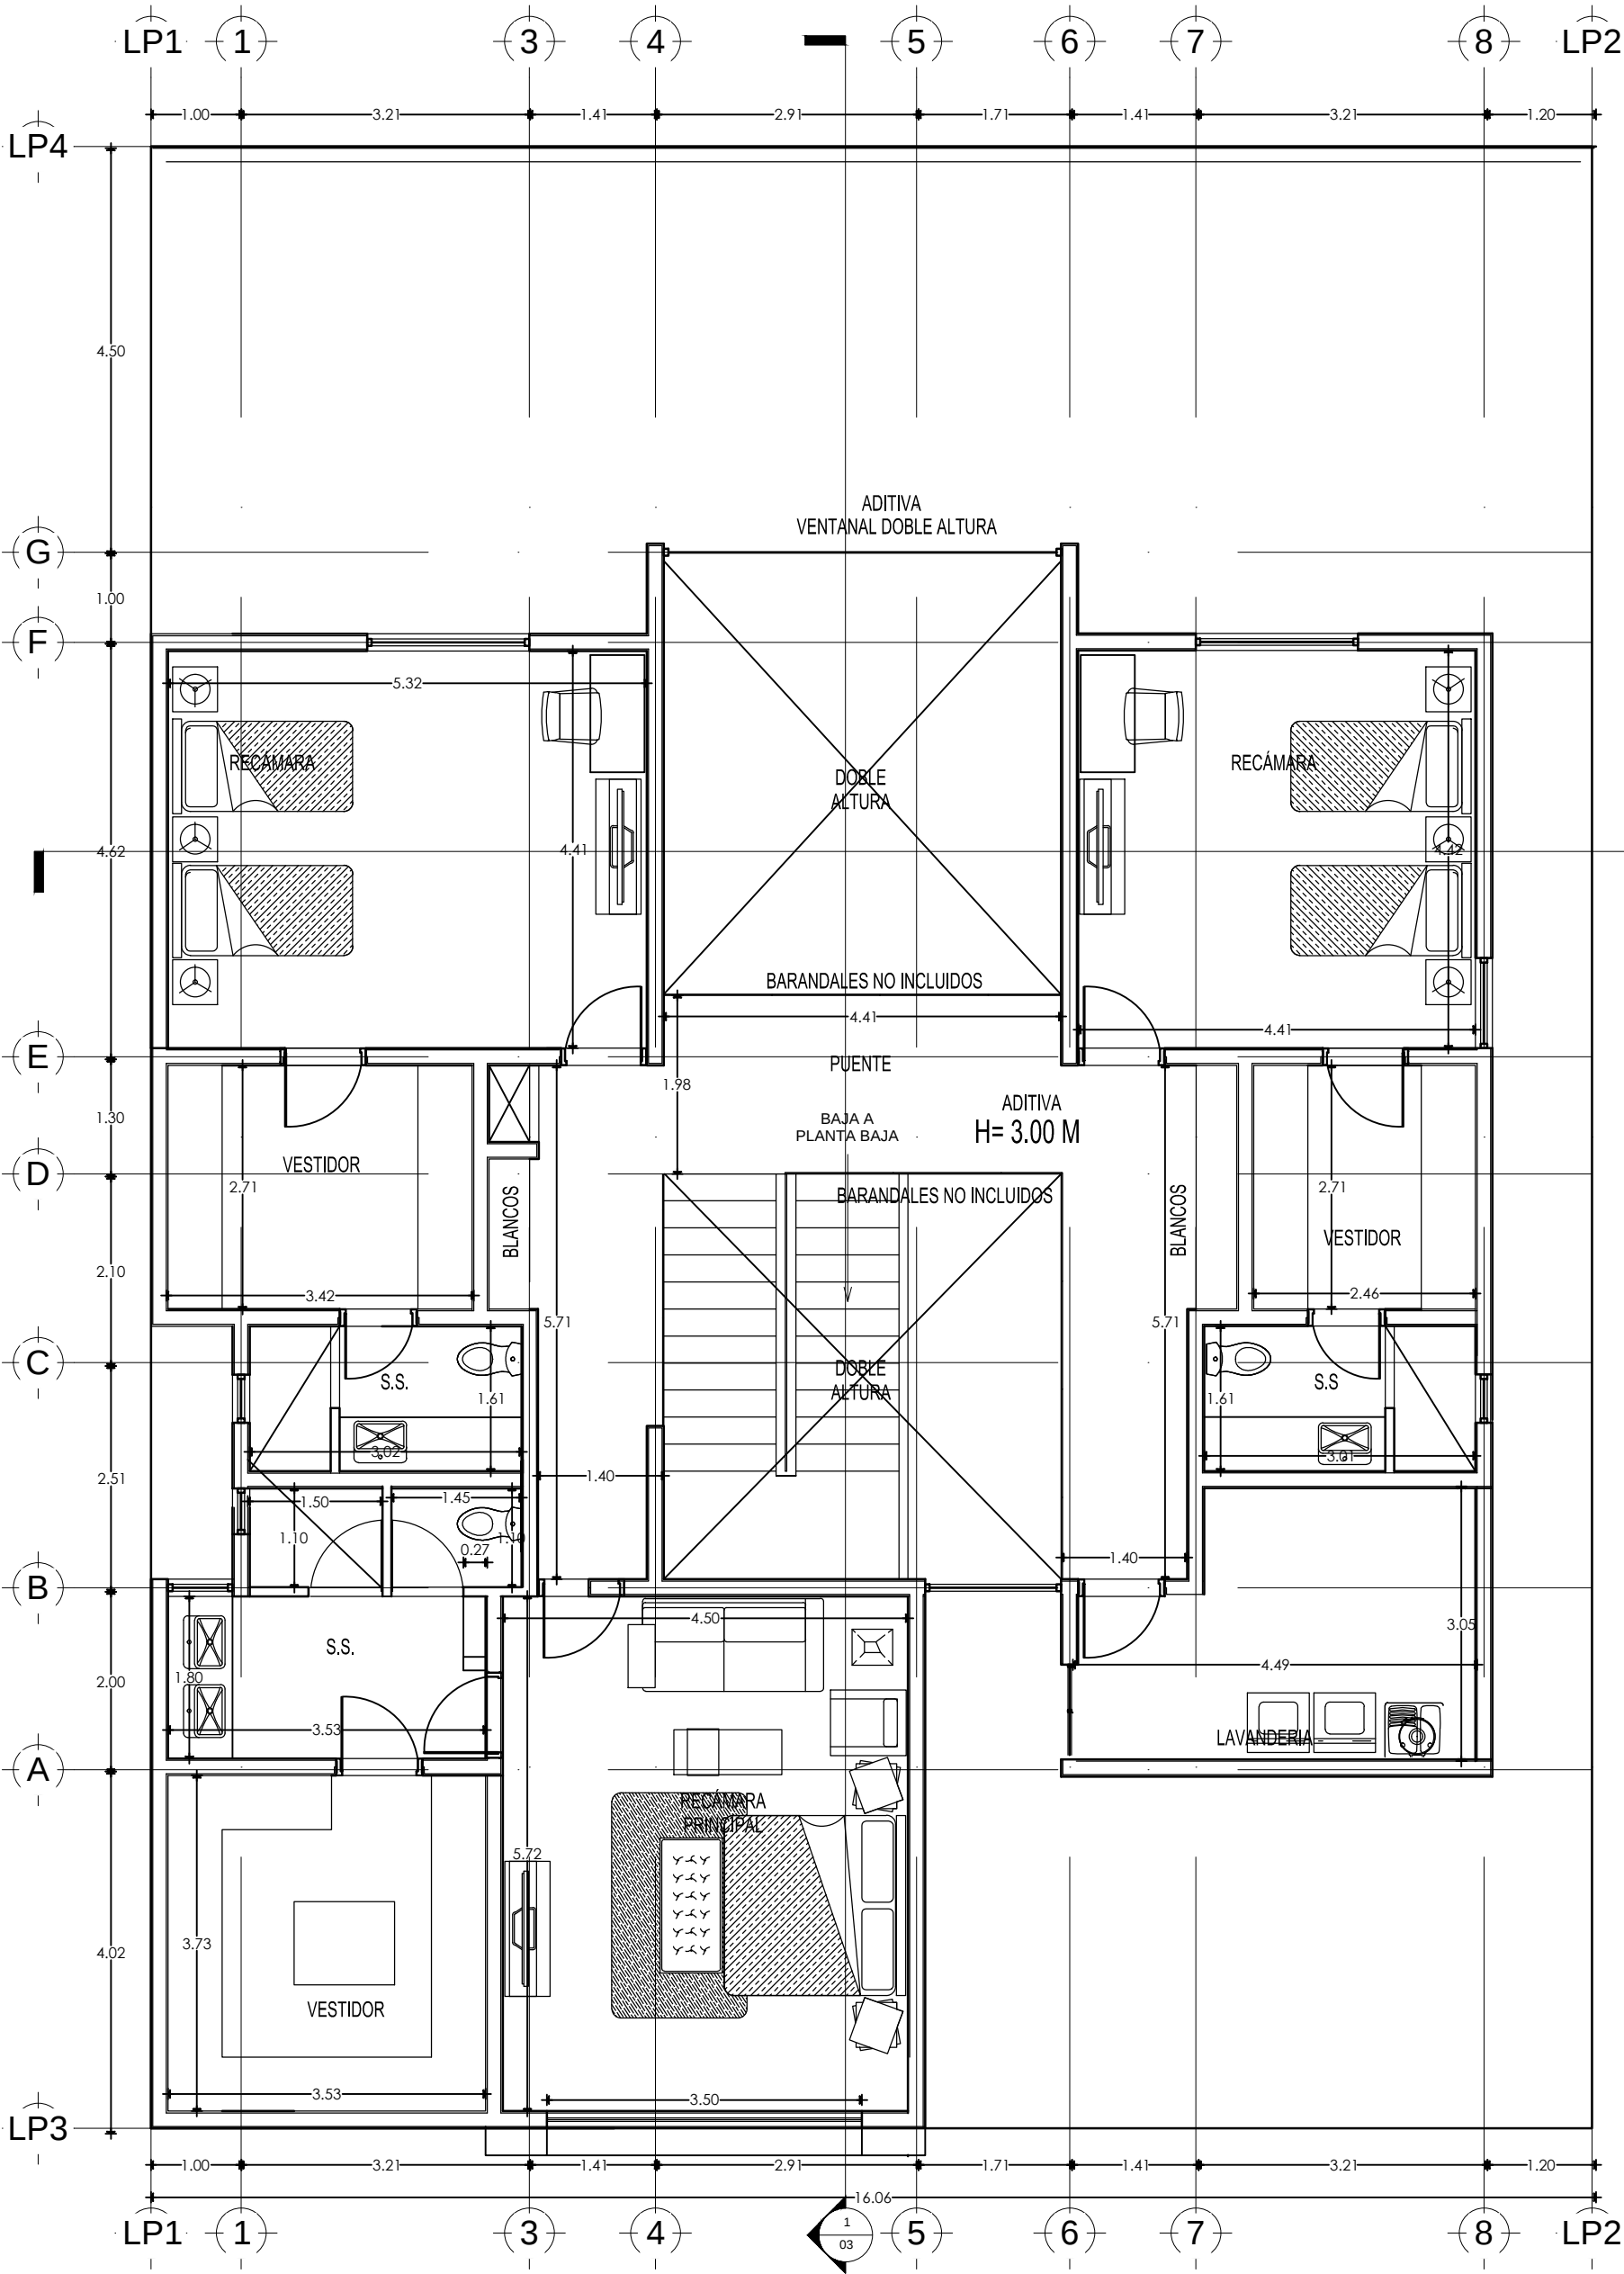

PLANTA ALTA

226.73 m2

SR. DANIEL PALACIOS



PLANTA ALTA

VM CASAS

RESIDENCIA SR. DANIEL O. GAONA PALACIOS

Lote: 16 - 17	C:563.36 M2
M - 134	T: 352.00 M2
Arq. Cynthia Castillo	Bosques de Abetos