


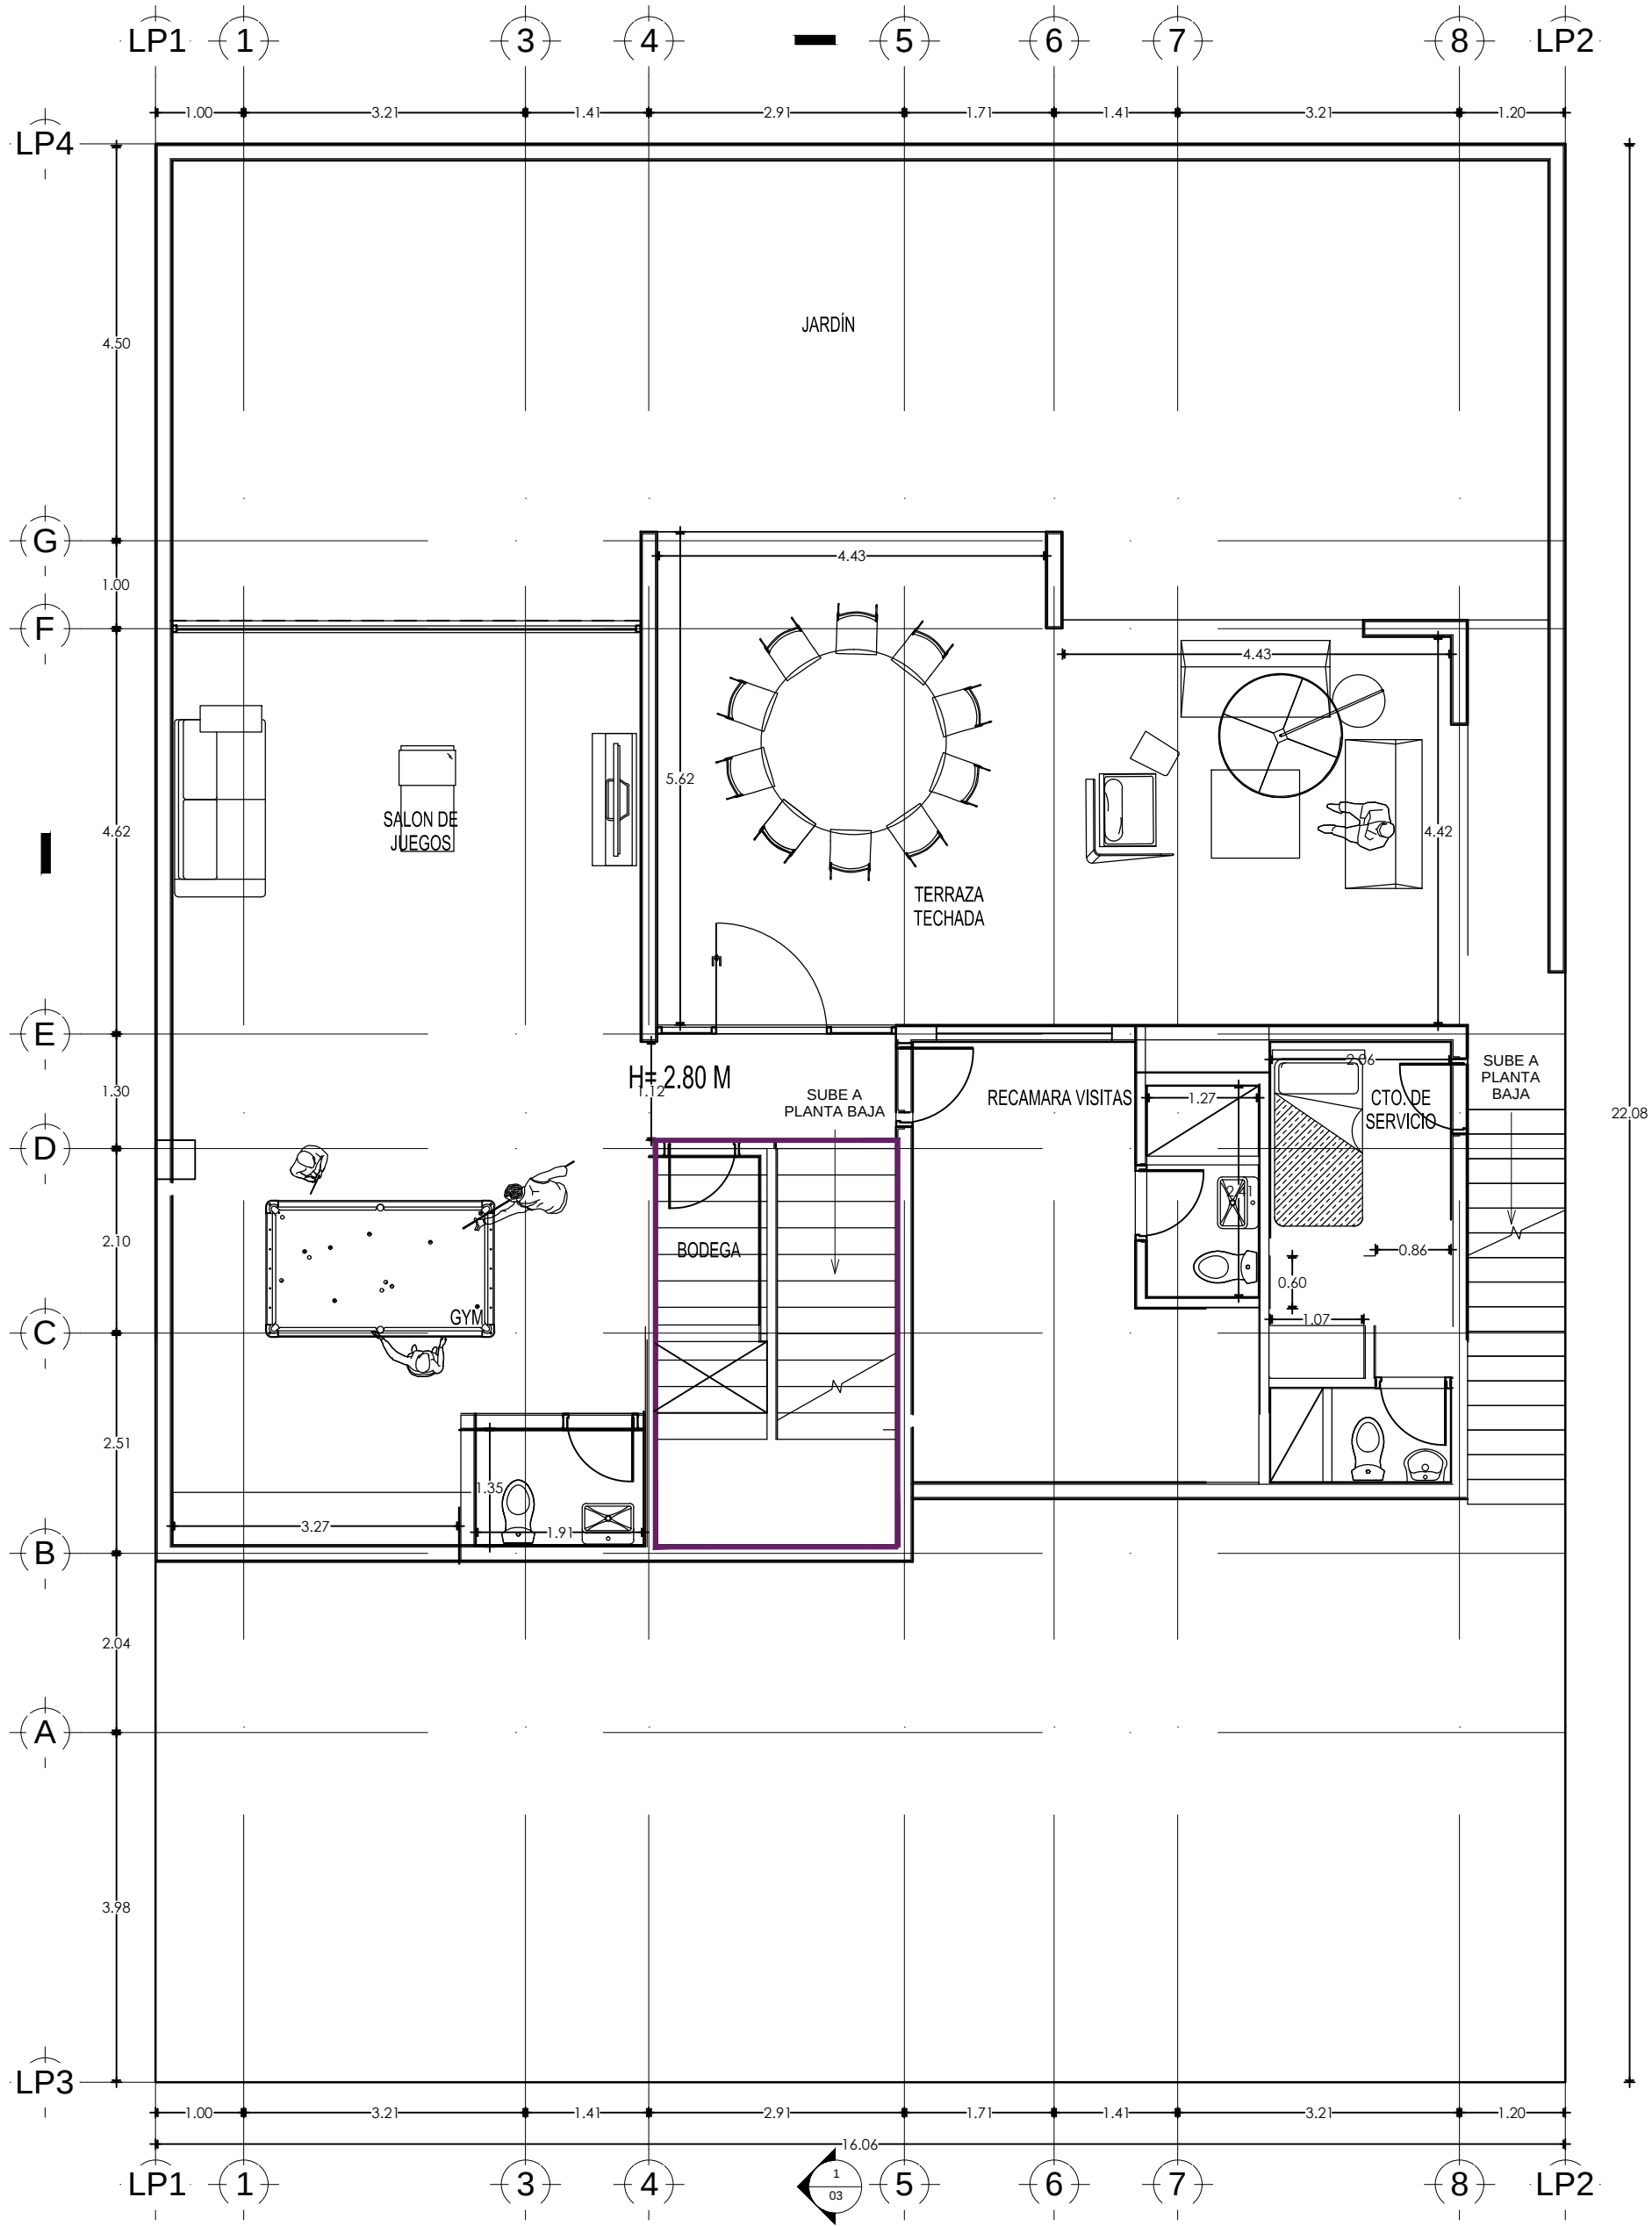

**PLANTA SOTANO**  
160.50 m2  
SR. DANIEL PALACIOS

|   |                   |
|---|-------------------|
| <div>VM CASAS</div> <div>PLANTA SOTANO</div> <div>VM CASAS</div> <div>RESIDENCIA SR. DANIEL O. GAONA PALACIOS</div> |                   |
| Lote: 16 - 17   | C:563.36 M2       |
| M - 134   | T: 352.00 M2      |
| Arq. Cynthia Castillo                                                                                               | Bosques de Abetos |