


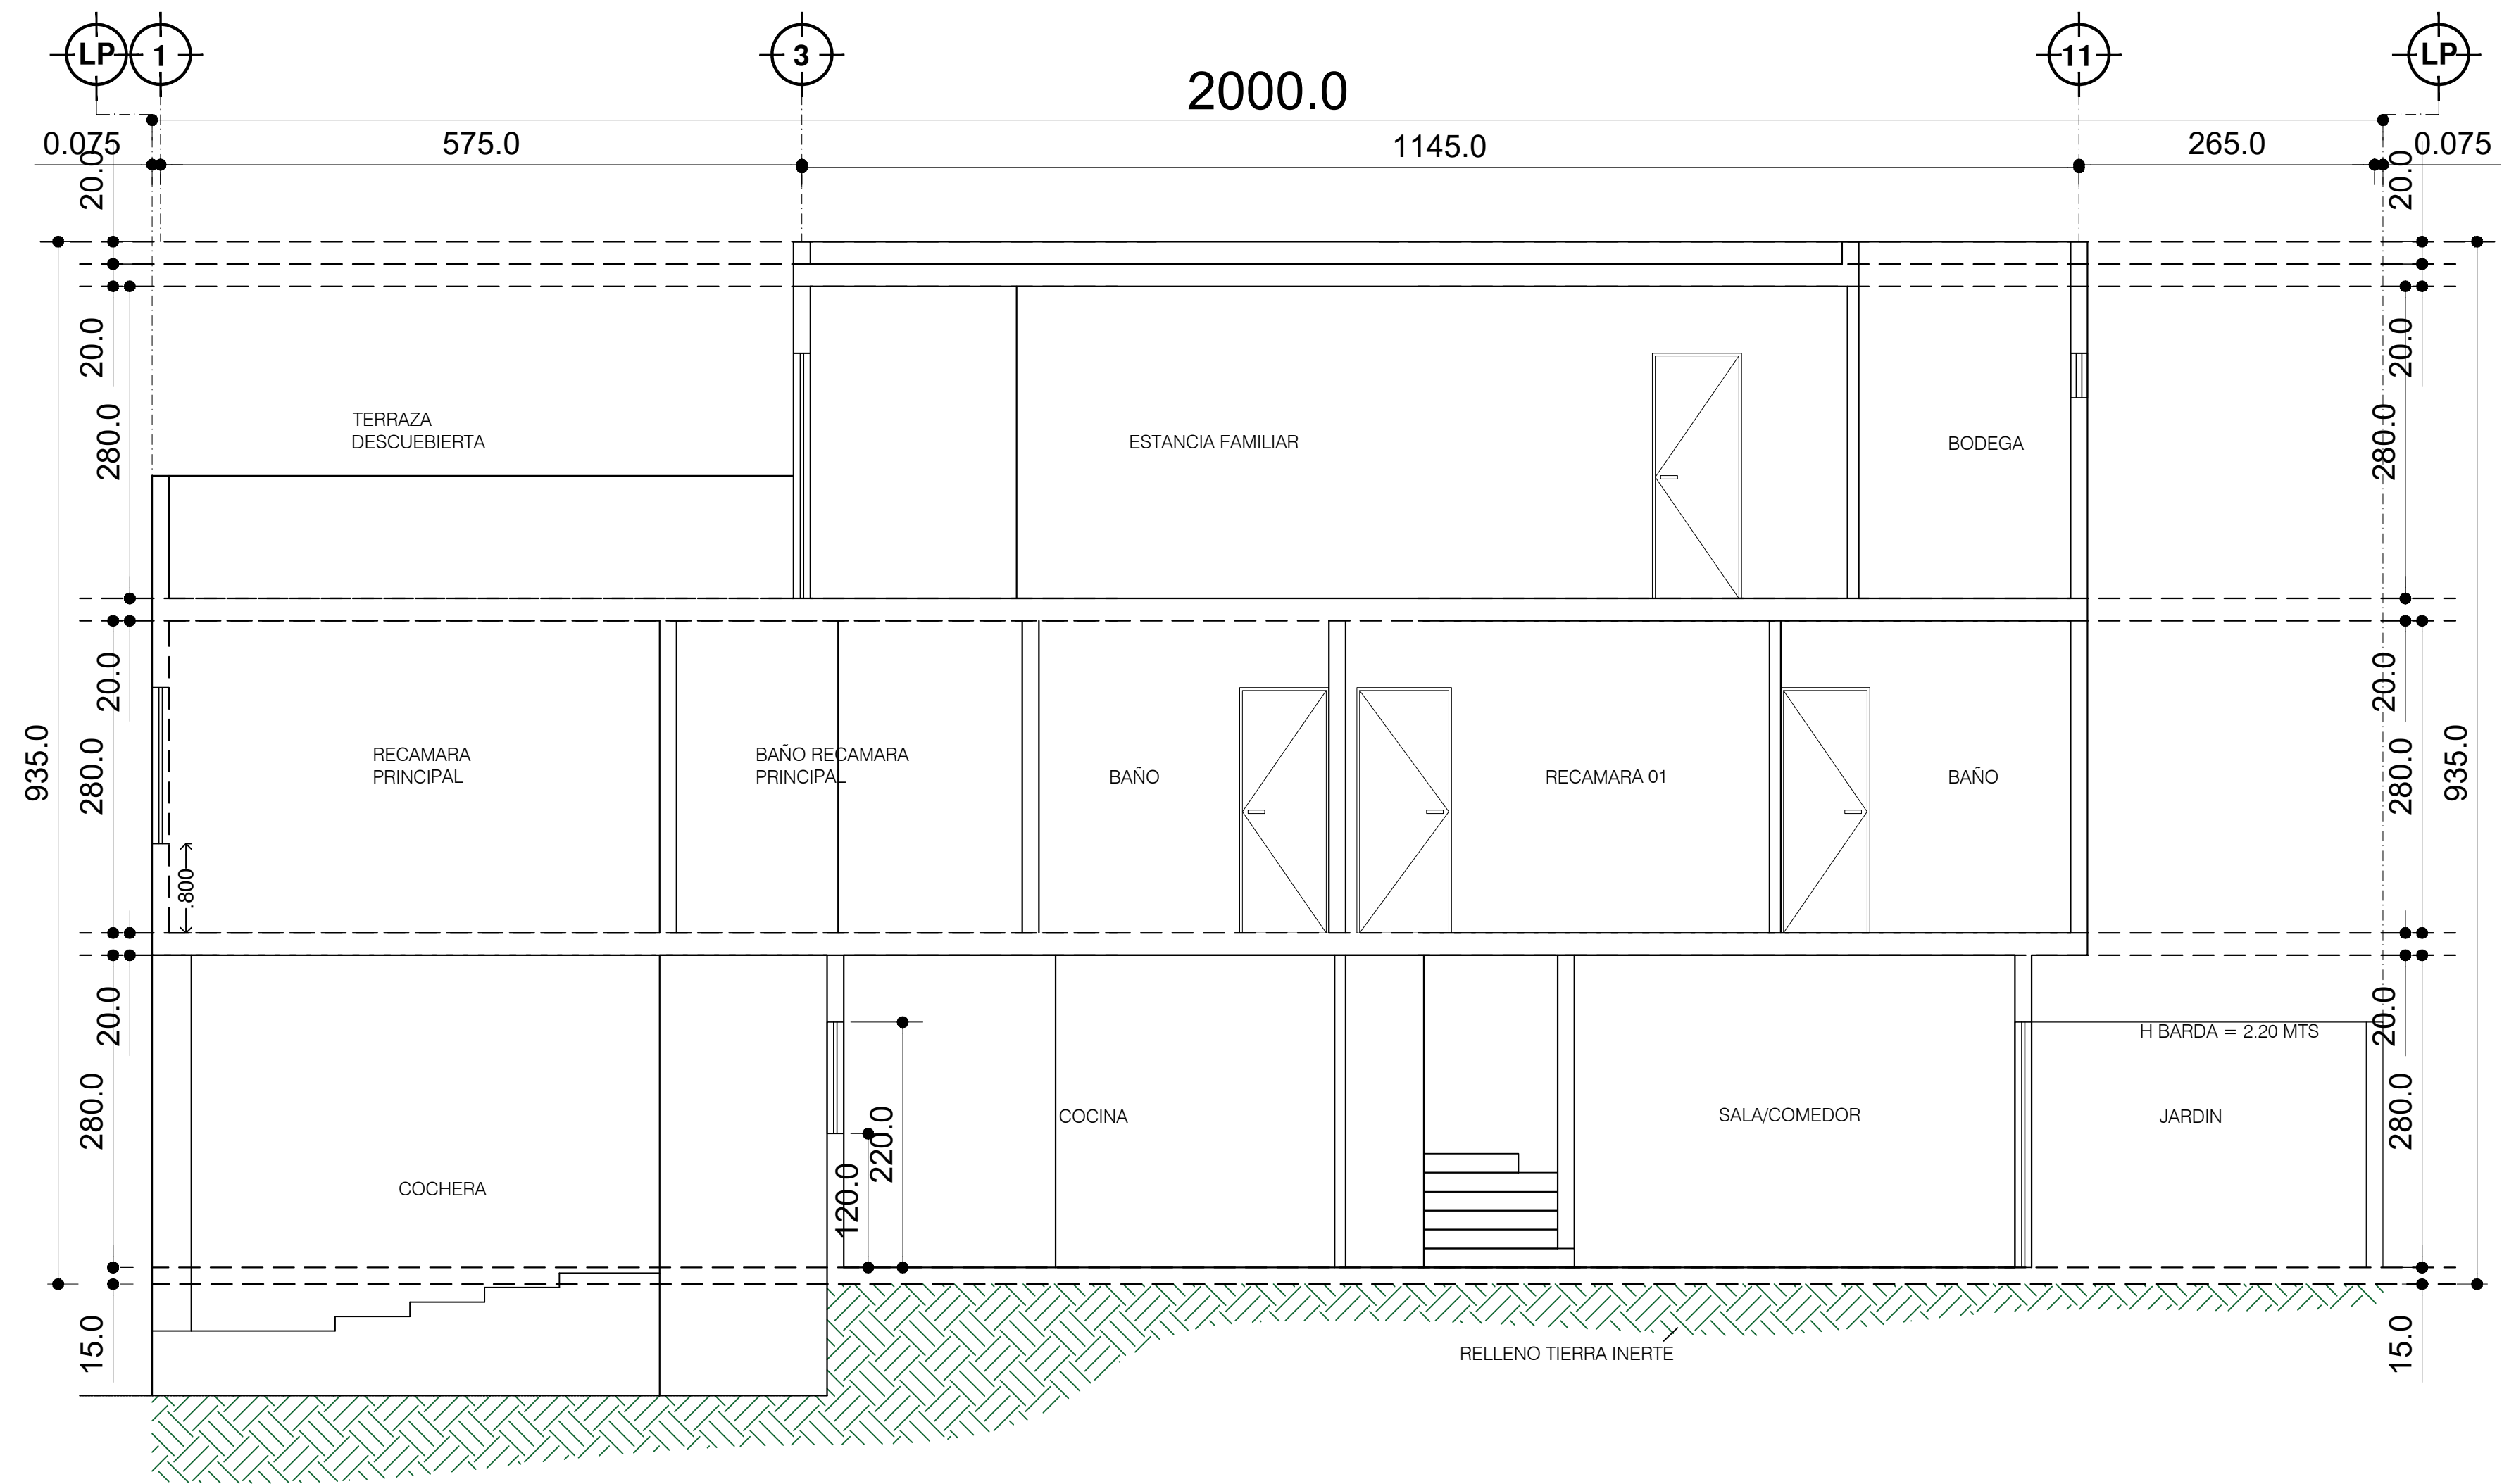

CORTE LONGITUDINAL 1-1'

VMCASAS TIPO TERRAZA VM CASAS SR. CECILIO Z. ESPARZA	
LOTE: 06	CONSTRUCCION: 338.22M2
MANZANA - 129	TERRENO: 160.00 M2
Arq. LUIS GARCIA	RICHARD E. BYRD #144