


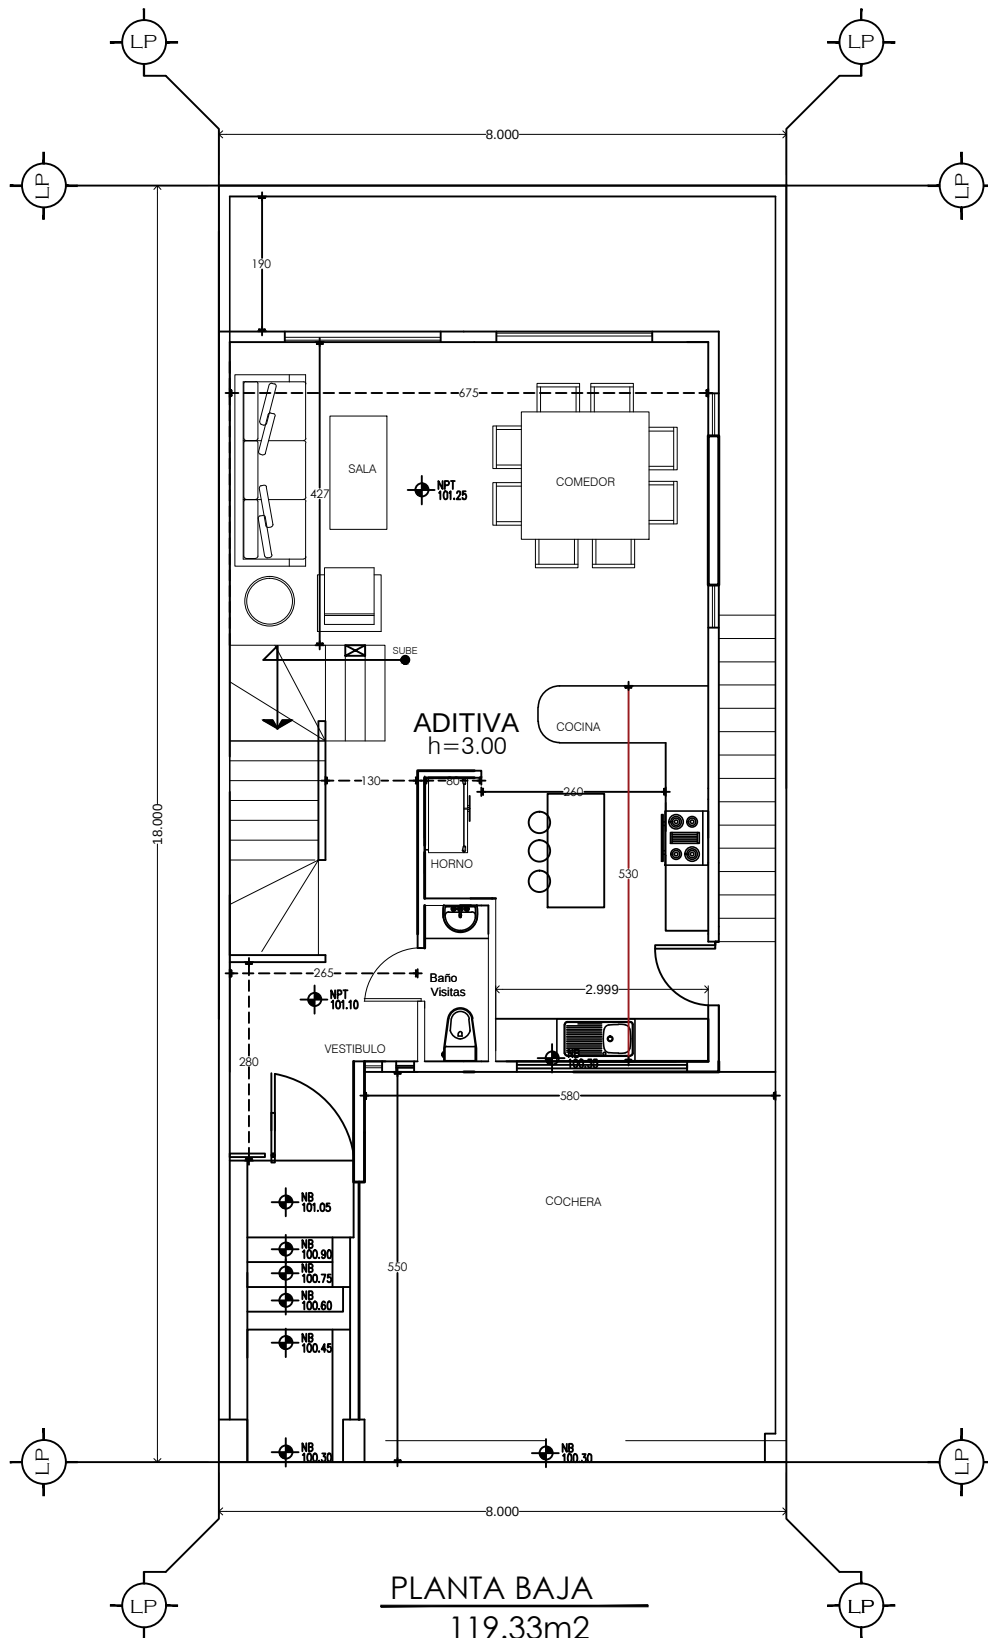

VM CASAS

RESIDENCIA SRA. ROSLBA HASSANI

Lote: 45

C: 293.00 M2

M - 130

T: 144.00 M2

Arq. Cynthia Castillo

Av. Richard Bird.