


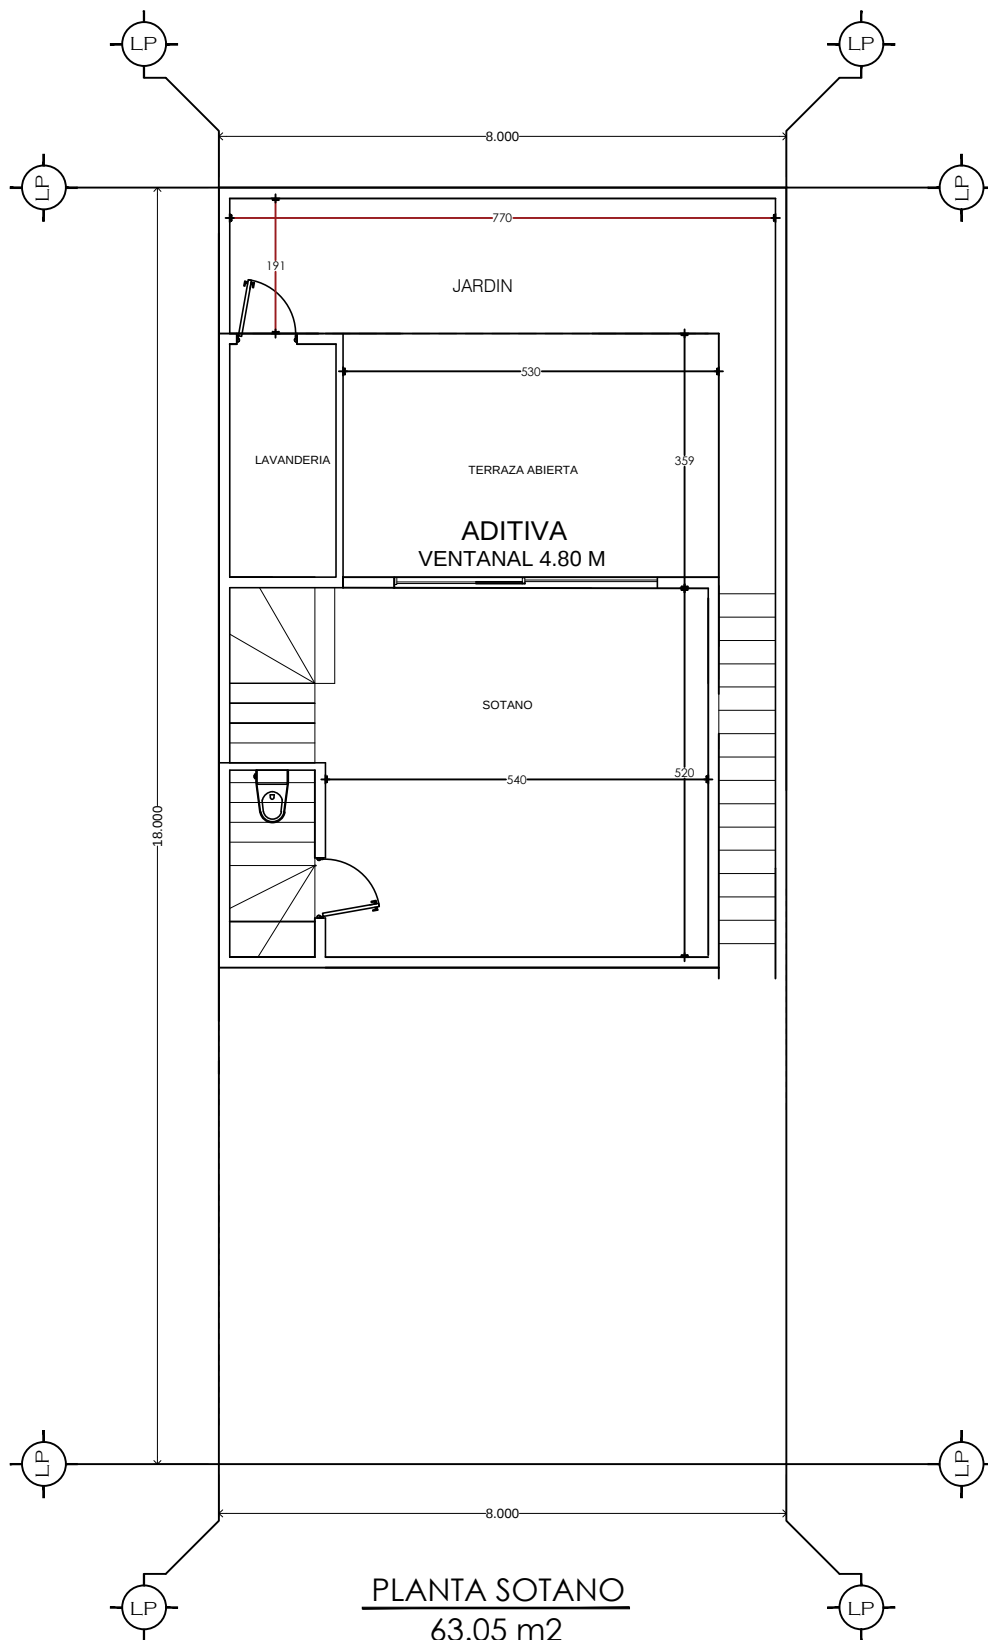



VM CASAS

RESIDENCIA SRA. ROSLBA HASSANI

Lote: 45	C: 293.00 M2
M - 130	T: 144.00 M2
Arq. Cynthia Castillo	Av. Richard Bird.