


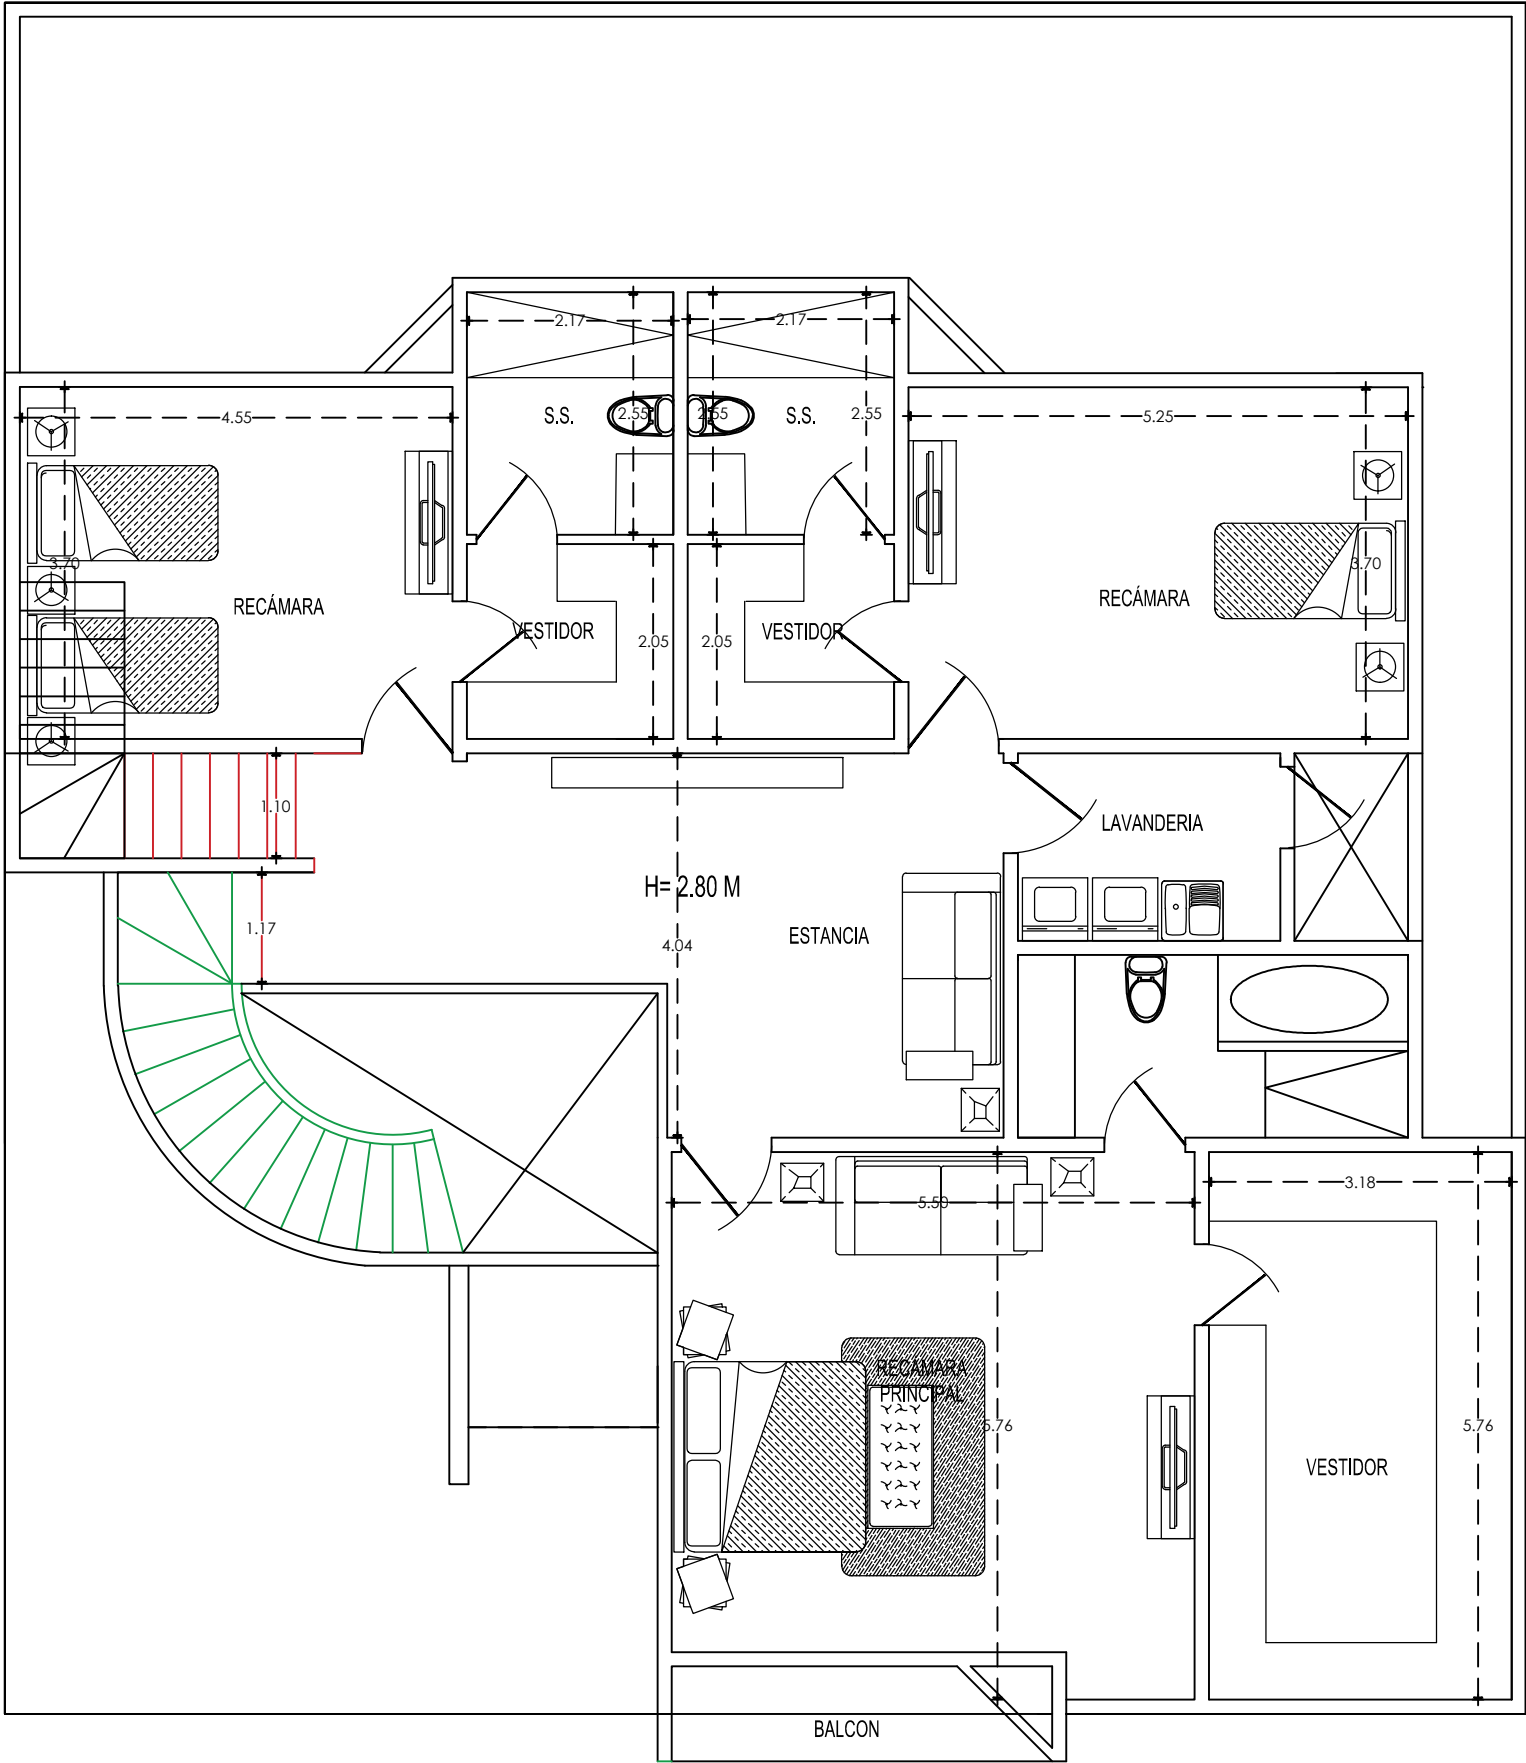

PLANTA ALTA

184.75 M2

VM CASAS RESIDENCIA SR. RICARDO HINOJOSA	
Lote: 42 - 43	C:484.10 M2
M - 130	T: 288.00 M2
Arq. Cynthia Castillo	Av. Richard Bird