


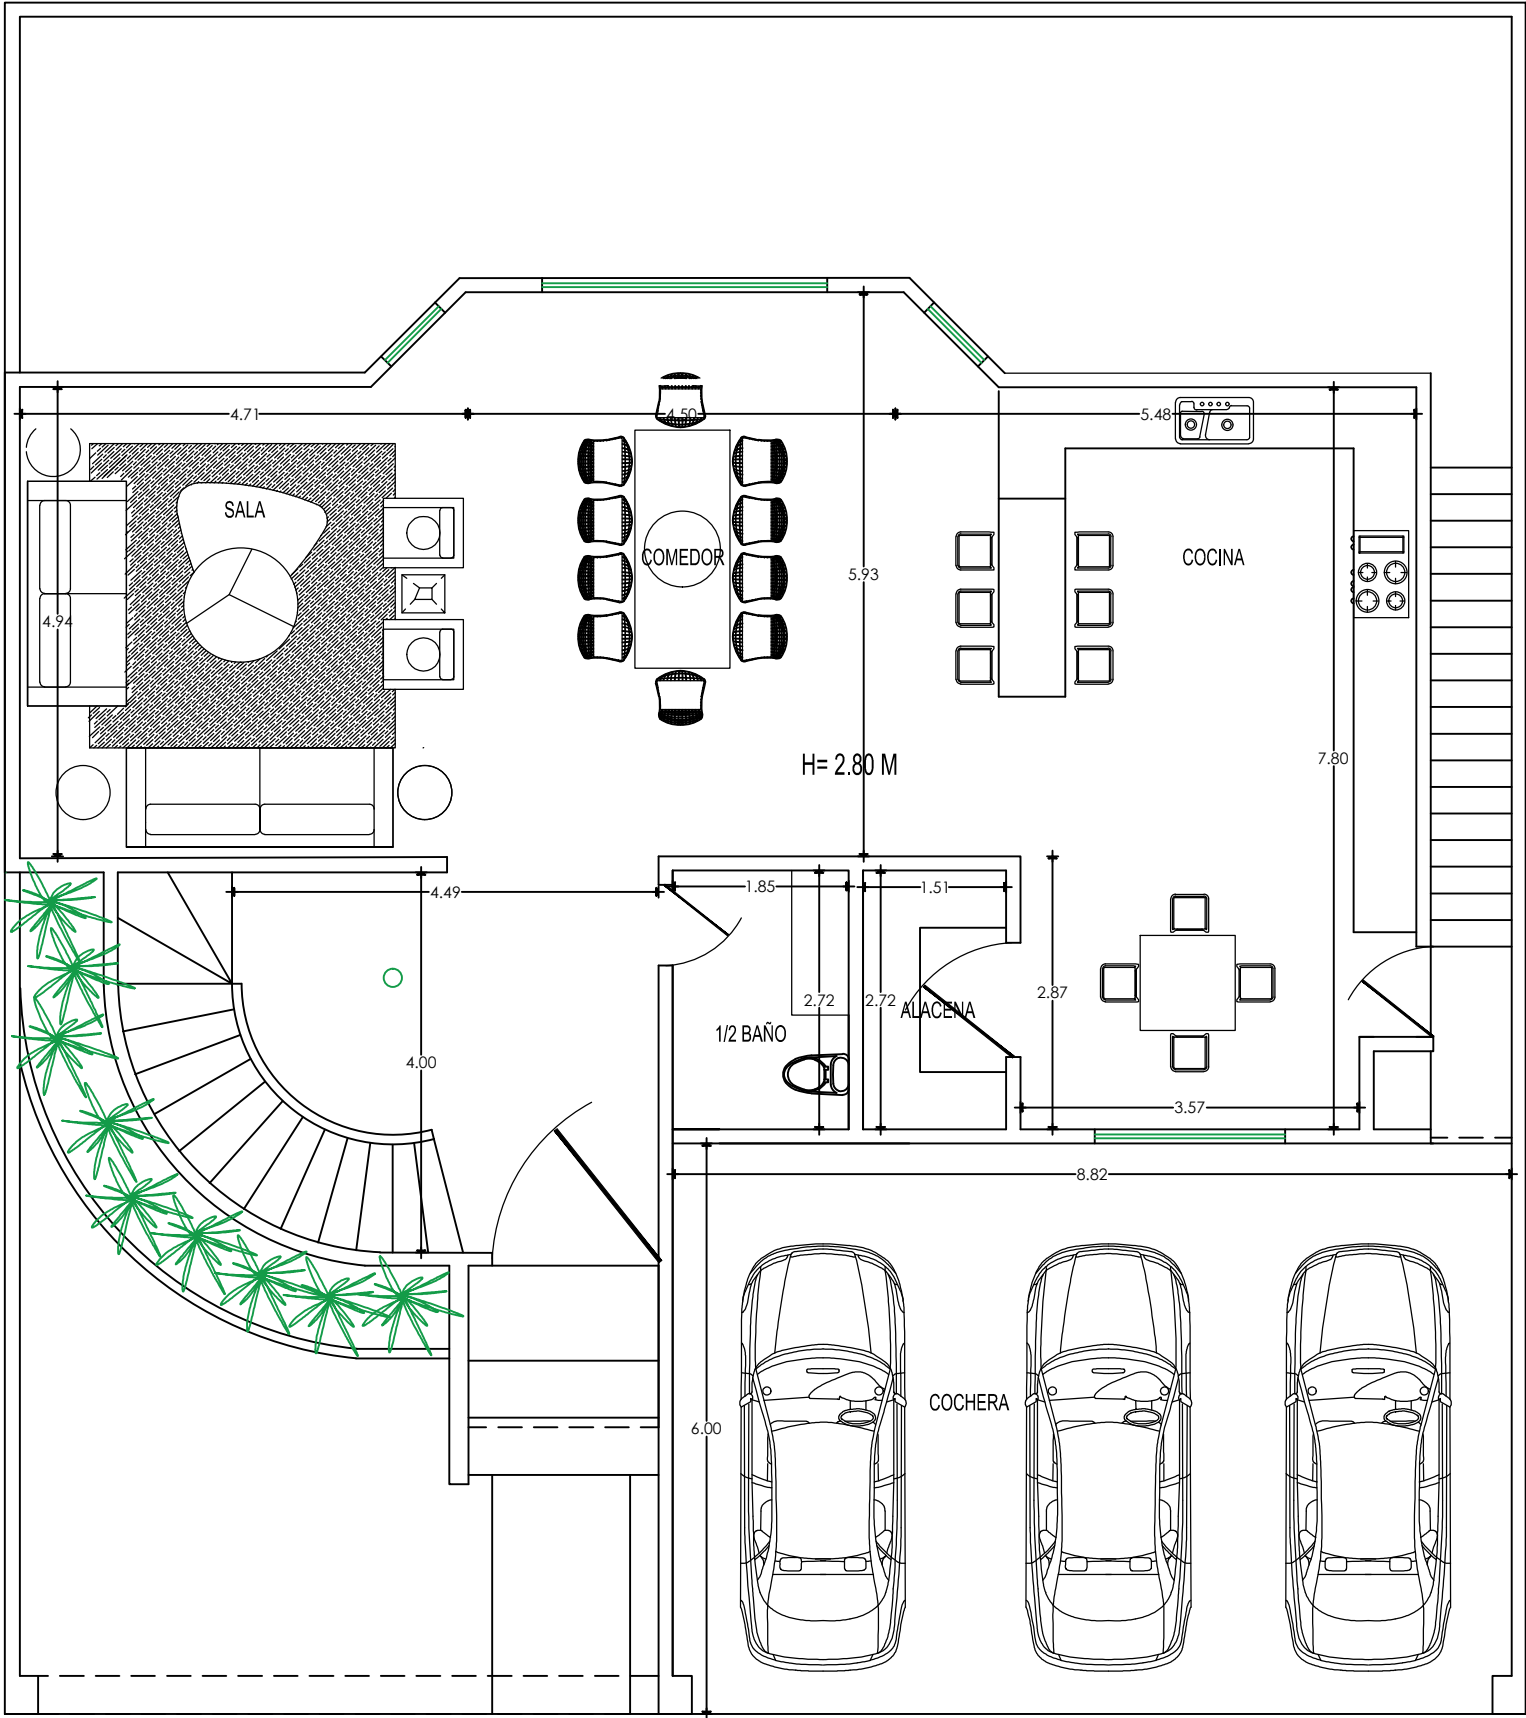

PLANTA BAJA

176.02 M2



VM CASAS

RESIDENCIA SR. RICARDO HINOJOSA

Lote: 42 - 43	C:484.10 M2
M - 130	T: 288.00 M2
Arq. Cynthia Castillo	Av. Richard Bird