


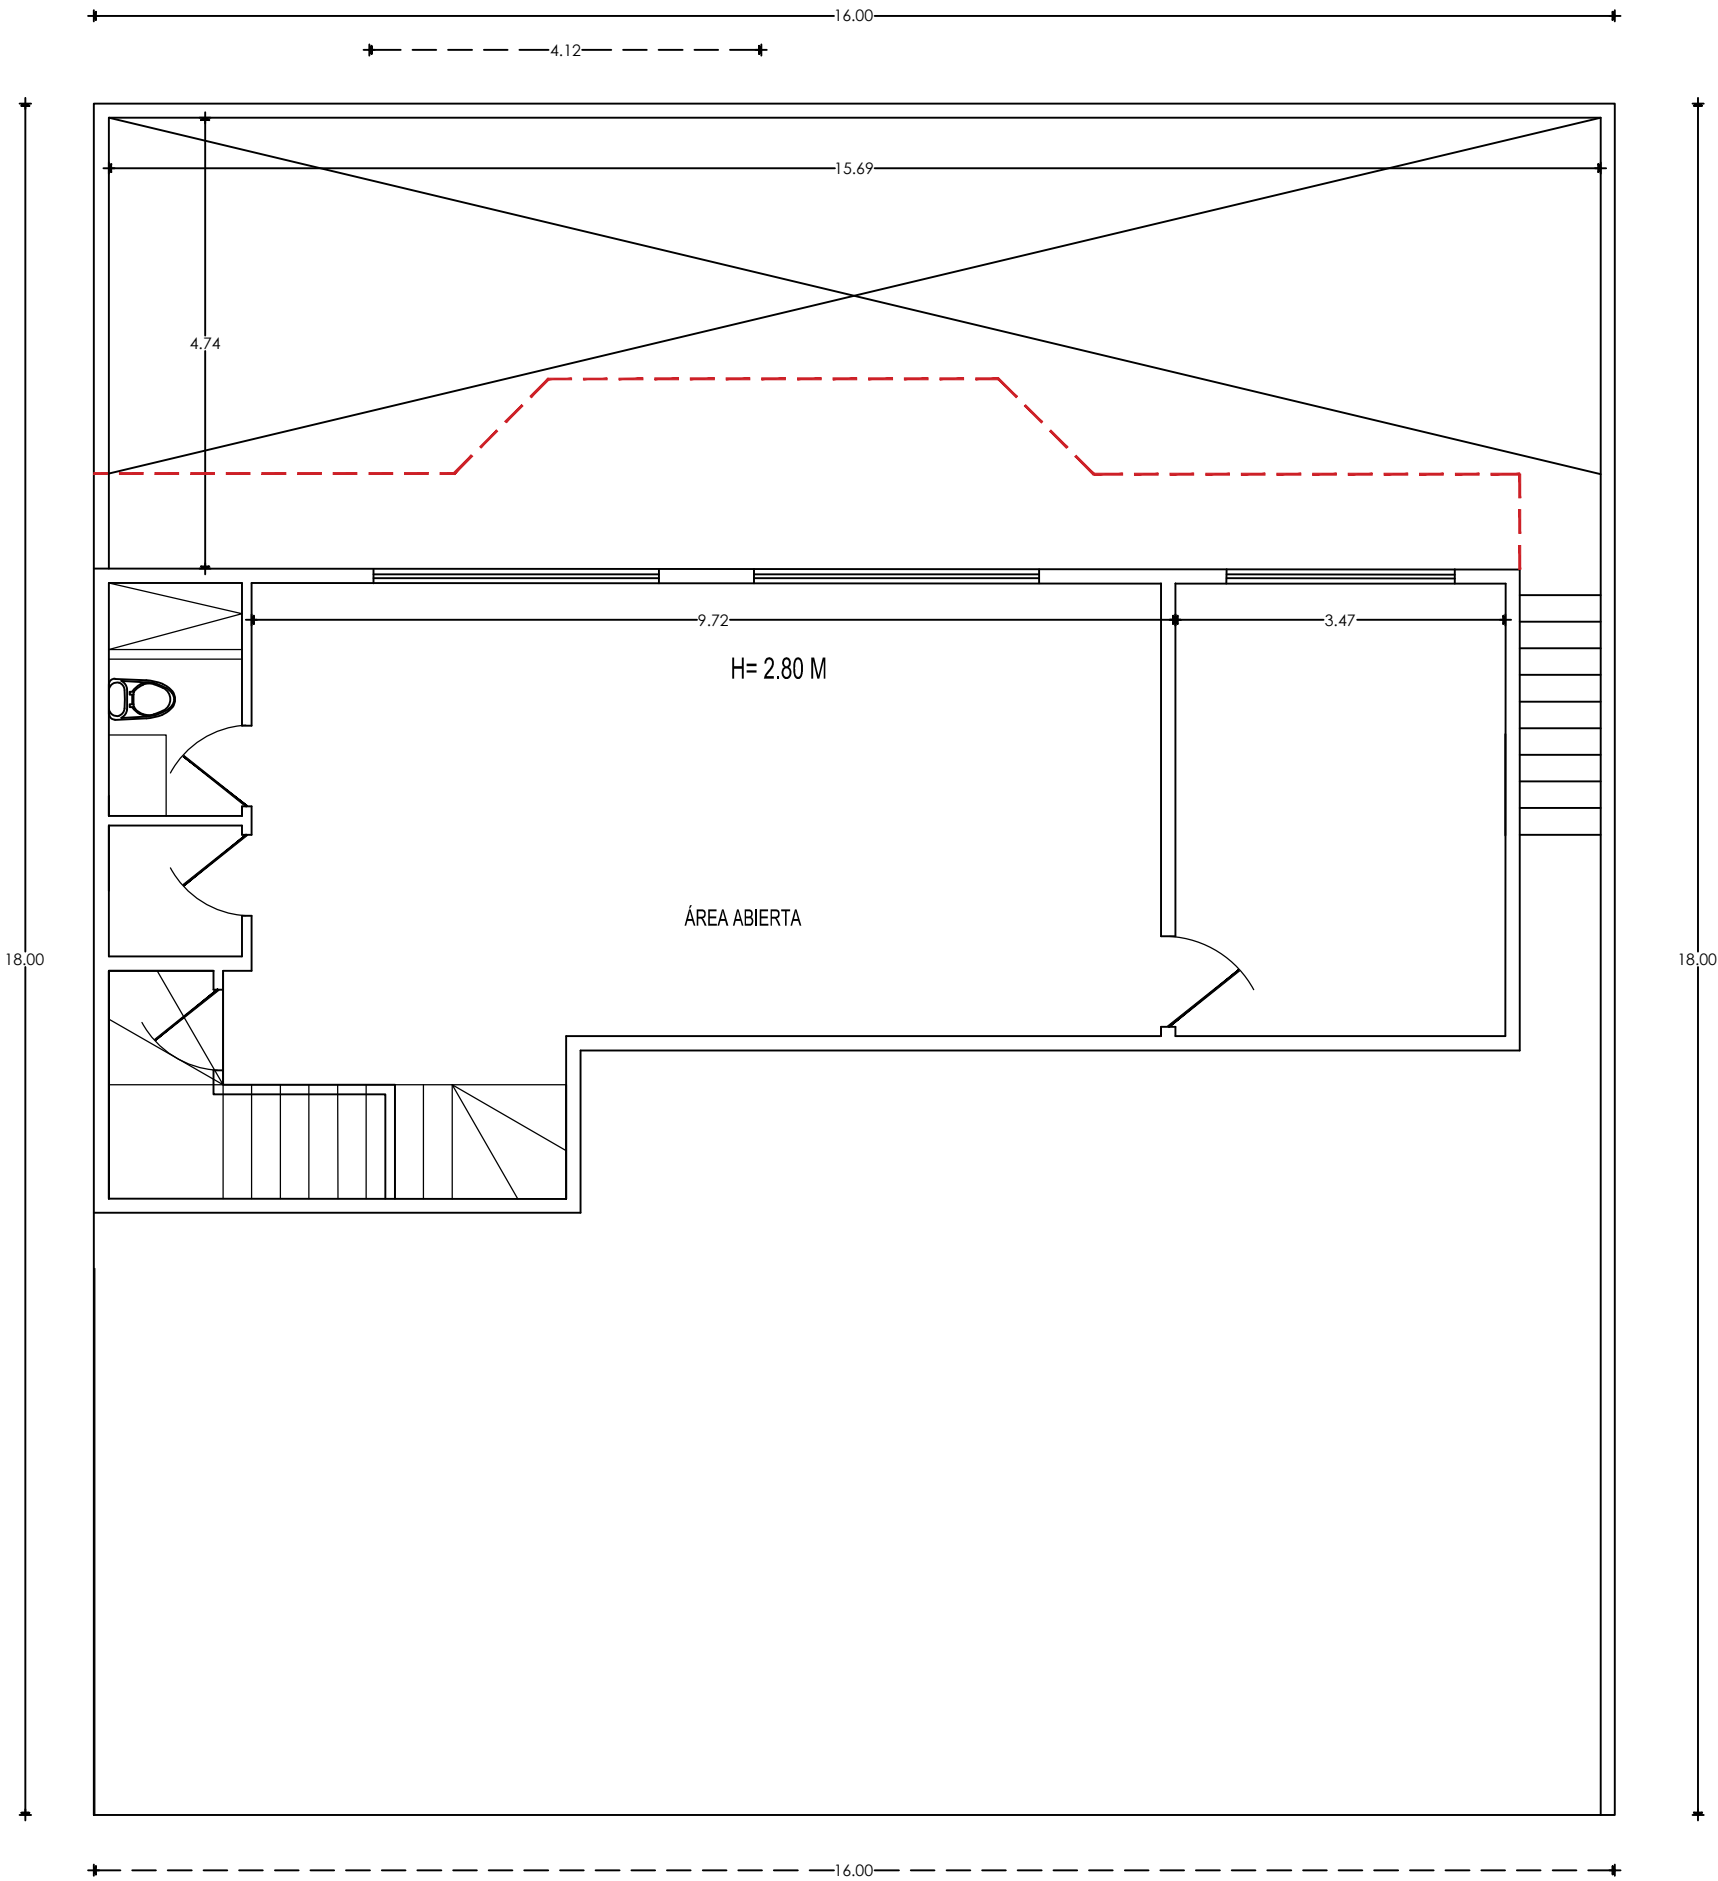

PLANTA SOTANO

105.42 M2

1.	ADITIVAS		VMCASAS RESIDENCIA SR. RICARDO HINOJOSA Lote: 42 - 43 M - 130 Arq. Cynthia Castillo C:484.10 M2 T: 288.00 M2 Av. Richard Bird